




PROPOSED DREDGED MATERIAL
CONFINED DISPOSAL FACILITY

APPROX. OUTSIDE FOOTPRINT = 20 ACRES
CONTAINMENT DIKE HEIGHT = 12 FEET
FREEBOARD = 2 FEET
APPROX. STORAGE CAPACITY = 300,000 CUBIC
YARDS (INCLUDES 70,000 CUBIC YARDS TO
CONSTRUCT CONTAINMENT DIKES)

RESERVE 20-ACRES FOR PROPOSED PARK

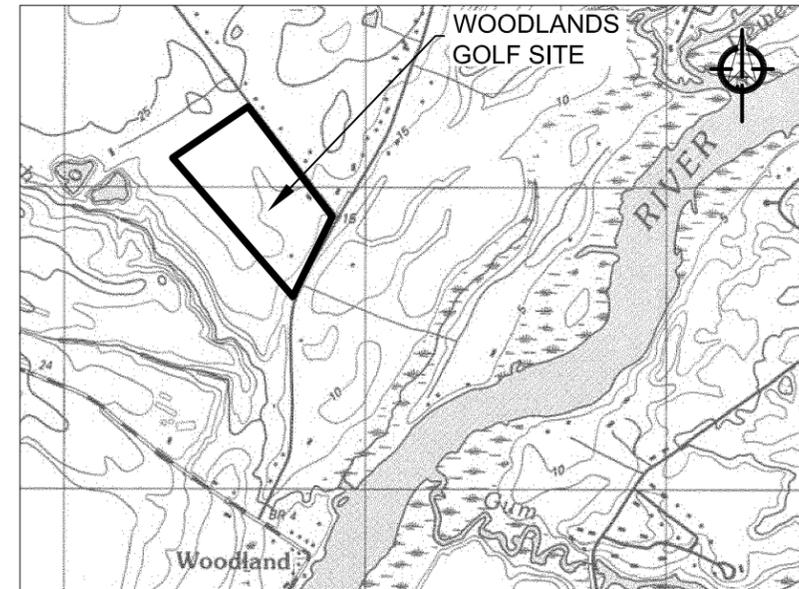

LOCATION PLAN



NOTE: THE SITE LOCATION PLAN IS ADAPTED FROM 7.5 SERIES TOPOGRAPHIC MAPS FOR SEAFORD EAST, DEL., SEAFORD WEST, DEL.-MD., LAUREL, DEL., AND SHARPTOWN, MD.-DEL. DATED 1992.

NOTES:

1. THIS SKETCH IS ADAPTED FROM PUBLIC DOMAIN AERIAL IMAGE TILES FROM THE DELAWARE DATAMIL WEBSITE. IMAGES ARE DATED 2007. TOPOGRAPHY BASED ON LIDAR DATA FOR SUSSEX COUNTY.

PRELIMINARY

DESIGNED BY:	PGK
DRAWN BY:	PGK
CHECKED BY:	
FILE:	B-7864LC.0410-01

SITE SKETCH
PROPOSED DREDGED MATERIAL
CONFINED DISPOSAL FACILITY
WOODLANDS GOLF SITE
SEAFORD~SUSSEX COUNTY~DELAWARE

DATE: 20 MAY 2010

SCALE: 1"=200'

PROJECT NO. 7864.LC

SHEET: FIGURE 2